


SAXON HILL SITE PLAN

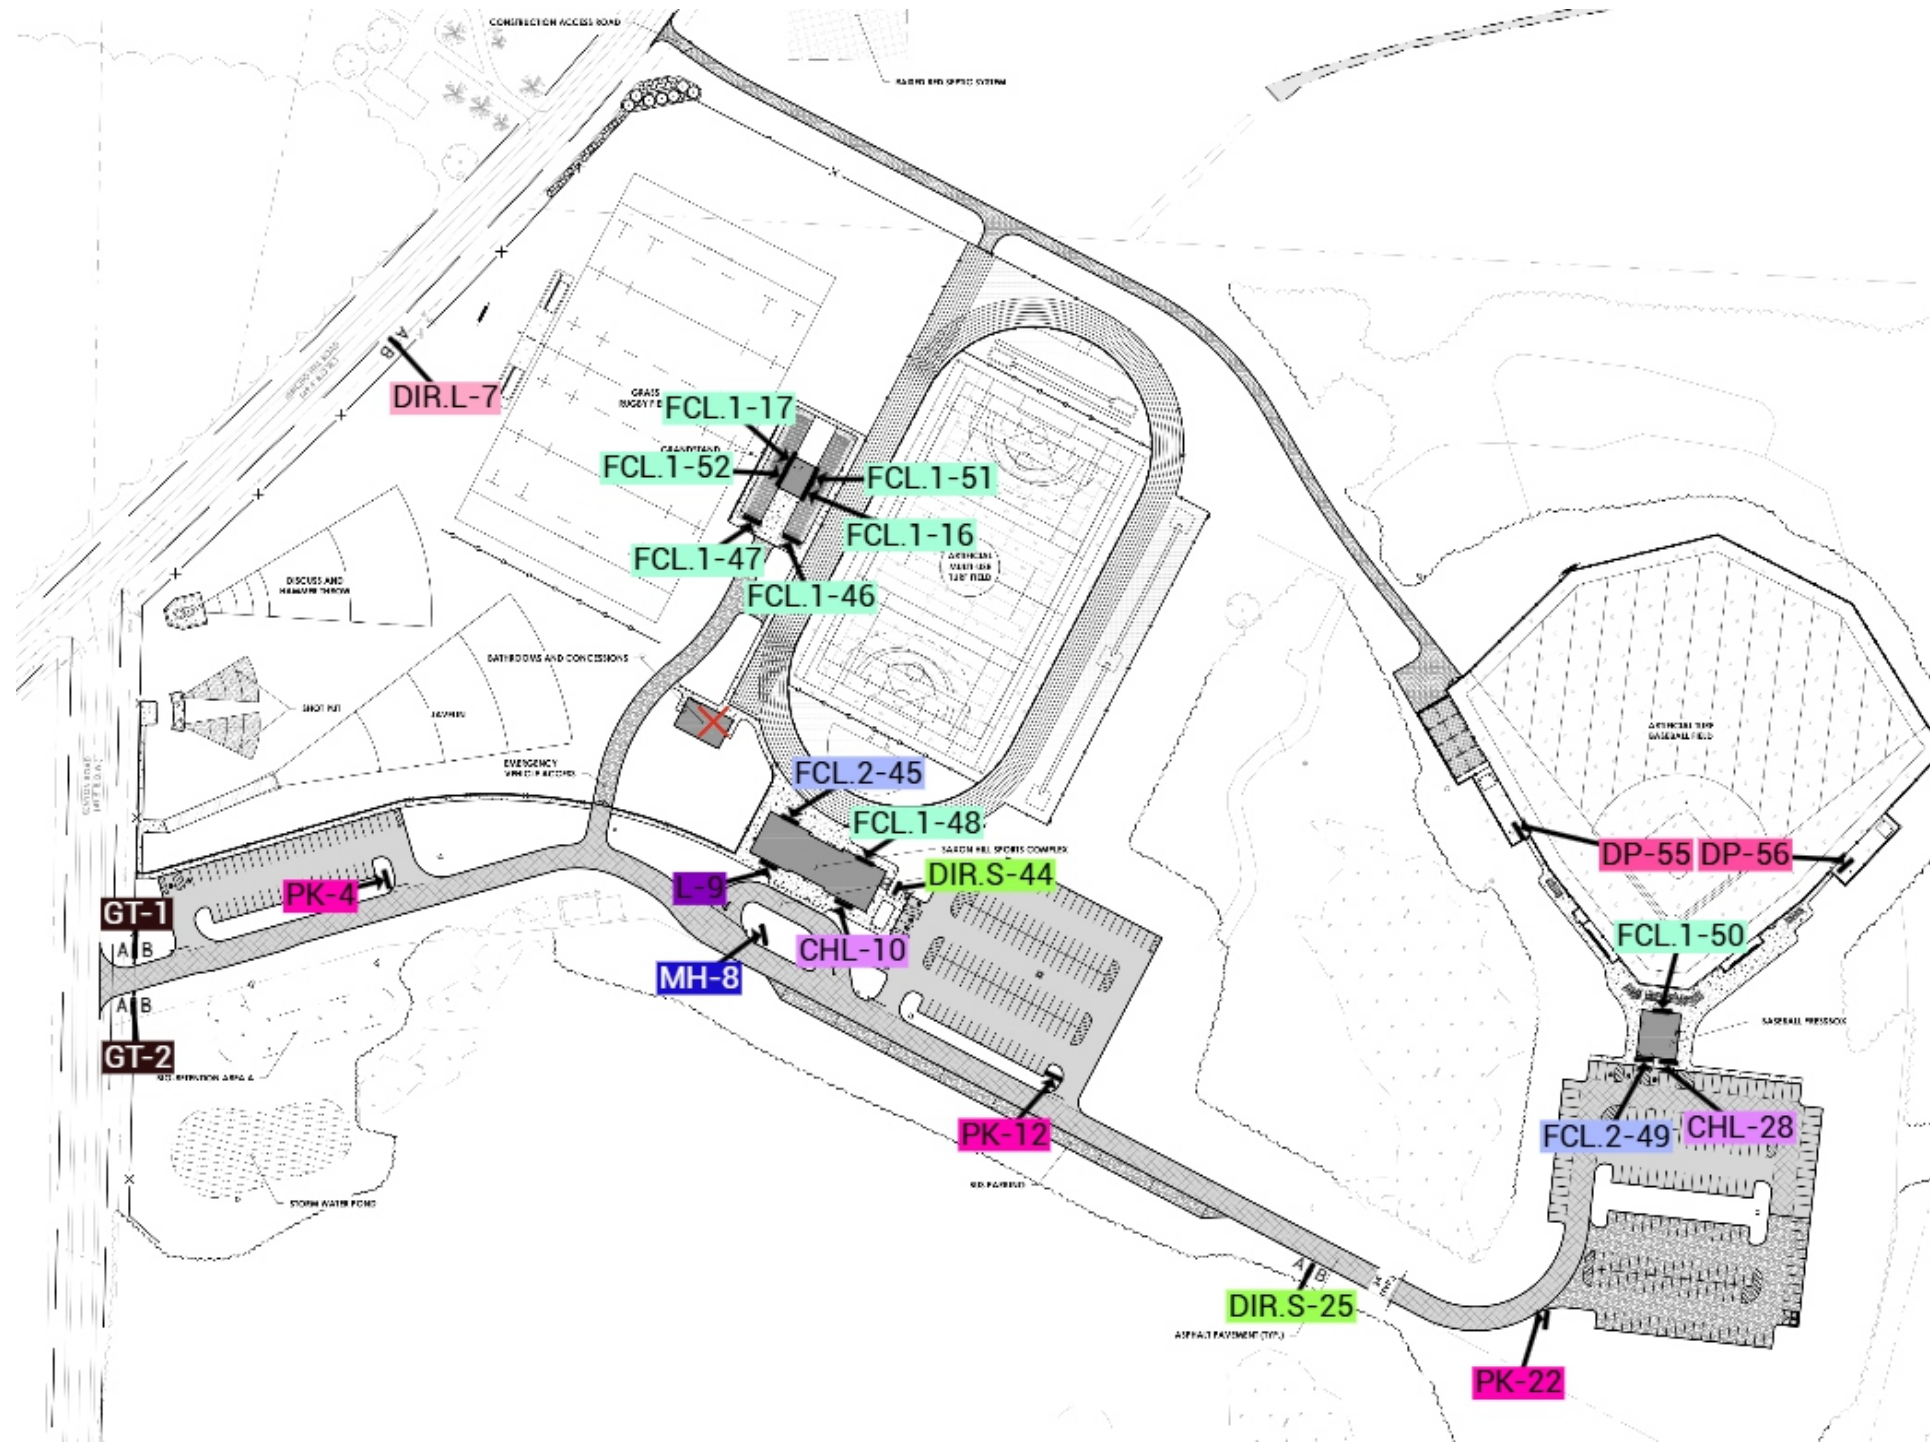

DIR.S

5'x6'
DIR.S-SMALL DIRECTIONAL

FCL.2

FCL.2-FLAT CUT LETTERS SMALL

PK

3'x6'
PK-PARKING ID

DIR.L

5'x8'
DIR.L-LARGE DIRECTIONAL

MH

10'x5'x8"
MH-MAIN MONUMENT HORR.

FM

1.5'x2'
FM-FENCE MOUNTED PANEL

GT

5'x12'x12"
GT-GATEWAY

CHL

CHL-CHANNEL LETTERS ILLUMINATED

L

L-LOGO

FCL.1

FCL.1-FLAT CUT LETTERS LARGE

SPORTS CENTER EXTERIOR LETTERS

FCL.1-48

Alfred University
Saxon Hill Sports Center

FCL.2-45

Ehmke Track

1/4" THICK HORIZONTAL GRAIN BRUSHED ALUMINUM LETTERS

CHL-10


Alfred University
Saxon Hill Sports Center

ALUMINUM CHANNEL LETTERS

ILL-9



DIMENSIONAL LOGO

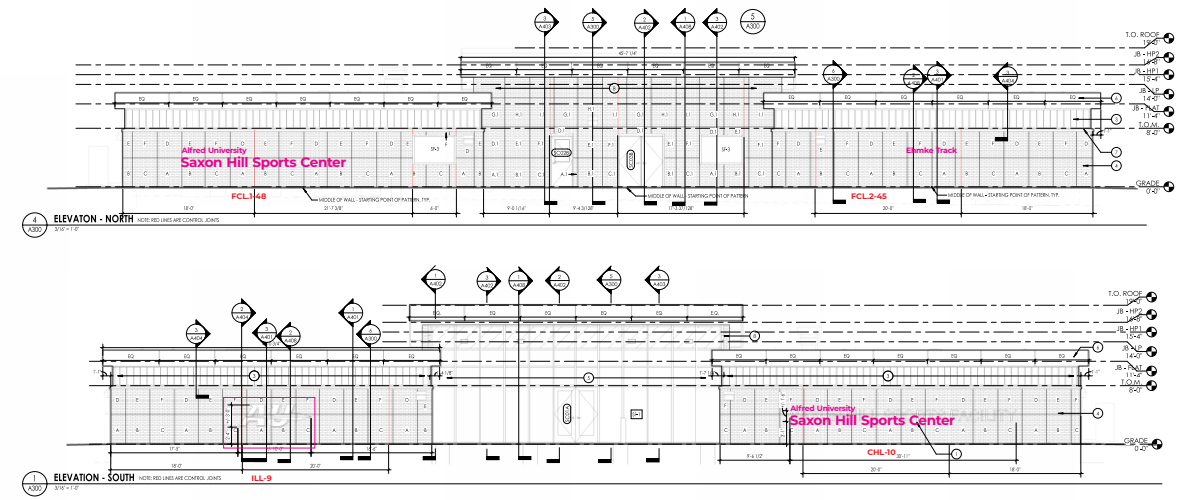

GRANDSTAND SOUTH EXTERIOR LETTERS


FCL.1-16

Ferreri Family Stadium

FCL.1-51

Livingston Family Press Box


1/4" THICK HORIZONTAL GRAIN BRUSHED ALUMINUM LETTERS

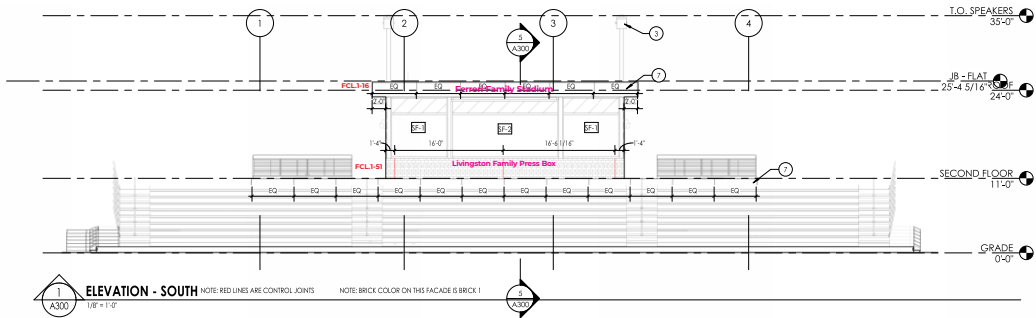

DUGOUT EXTERIOR LETTERS

FCL.1-53

David Z. Chesnoff Dugout

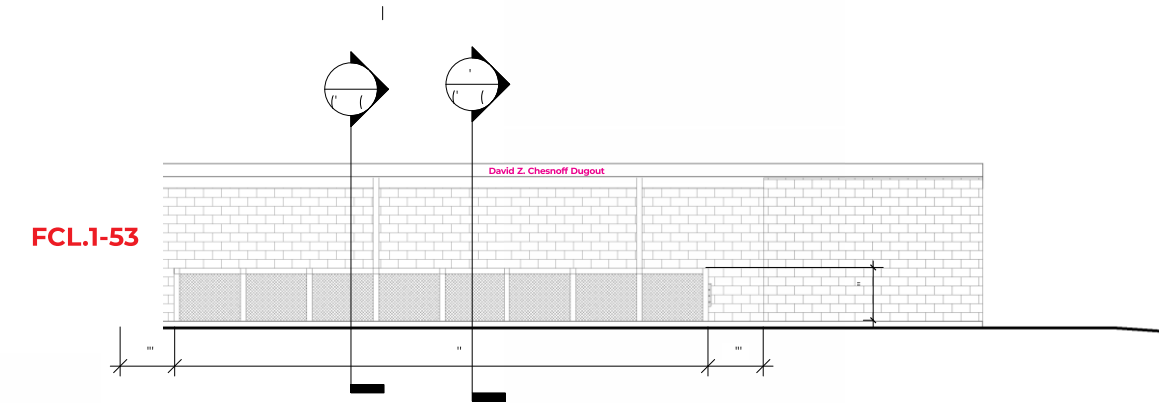


Scale: 1/8" = 1'-0"

FCL.1-54

David Z. Chesnoff Dugout

1/4" THICK HORIZONTAL GRAIN BRUSHED ALUMINUM LETTERS

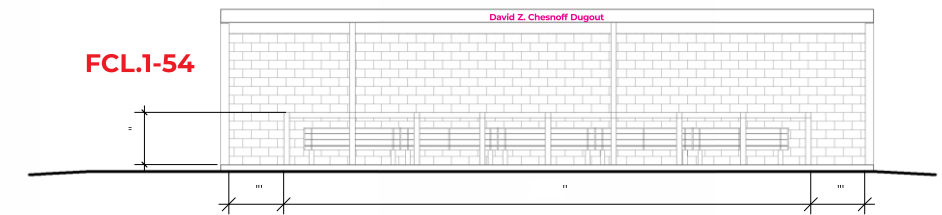

GRANDSTAND NORTH EXTERIOR LETTERS


FCL.1-17

Alfred University Rugby Stadium

FCL.1-52

Miller Press Box

1/4" THICK HORIZONTAL GRAIN BRUSHED ALUMINUM LETTERS

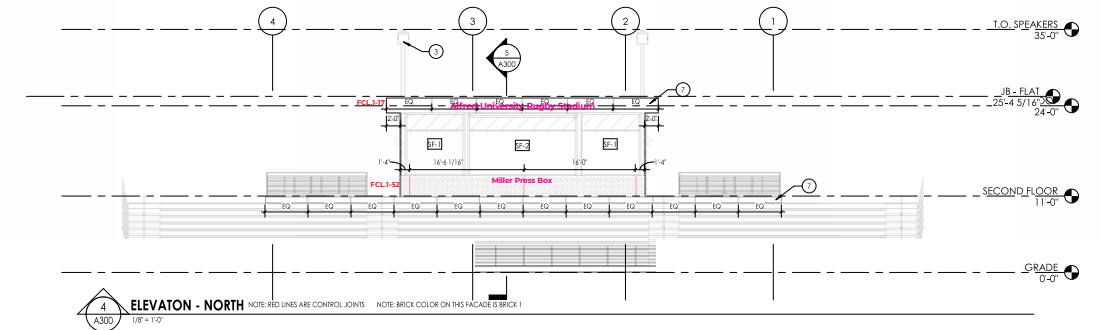

GRANDSTAND WEST EXTERIOR LETTERS


Connors Family Grandstand

FCL.1-46

Rugby Grandstand

FCL.1-47

1/4" THICK HORIZONTAL GRAIN BRUSHED ALUMINUM LETTERS

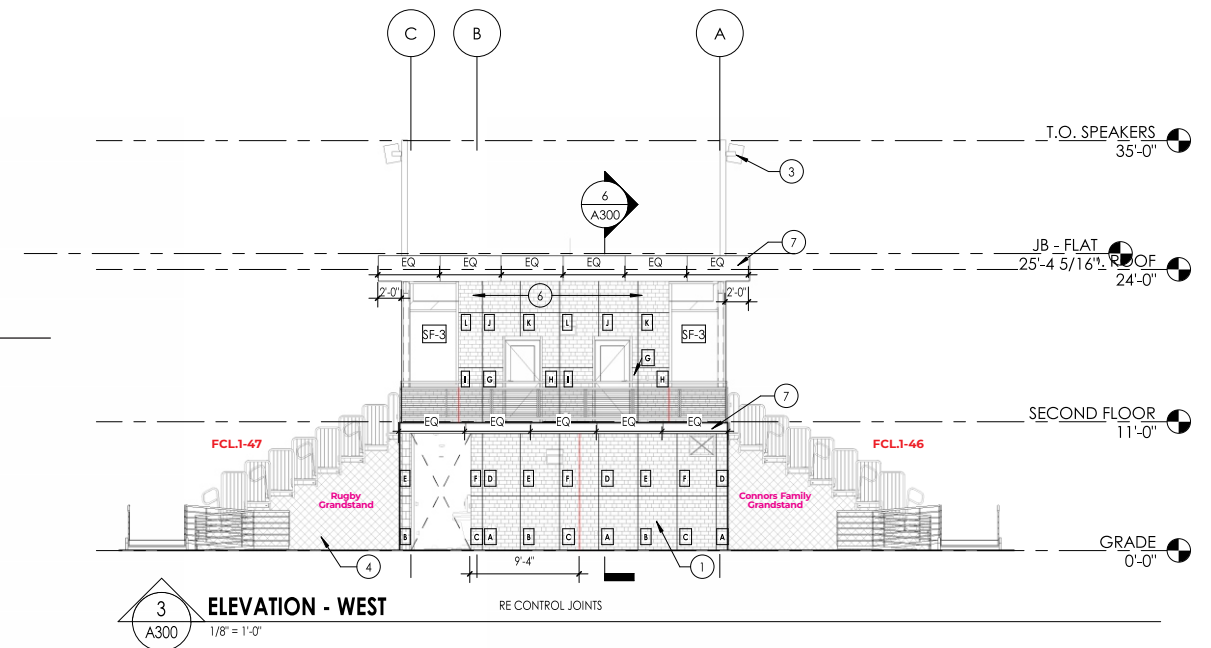

BASEBALL STADIUM EXTERIOR LETTERS

FCL.2-49

Concessions

CHL-28

Galanis Baseball Stadium

ALUMINUM CHANNEL LETTERS

FCL.1-50

Joyce Family Press Box

1/4" THICK HORIZONTAL GRAIN BRUSHED ALUMINUM LETTERS

