


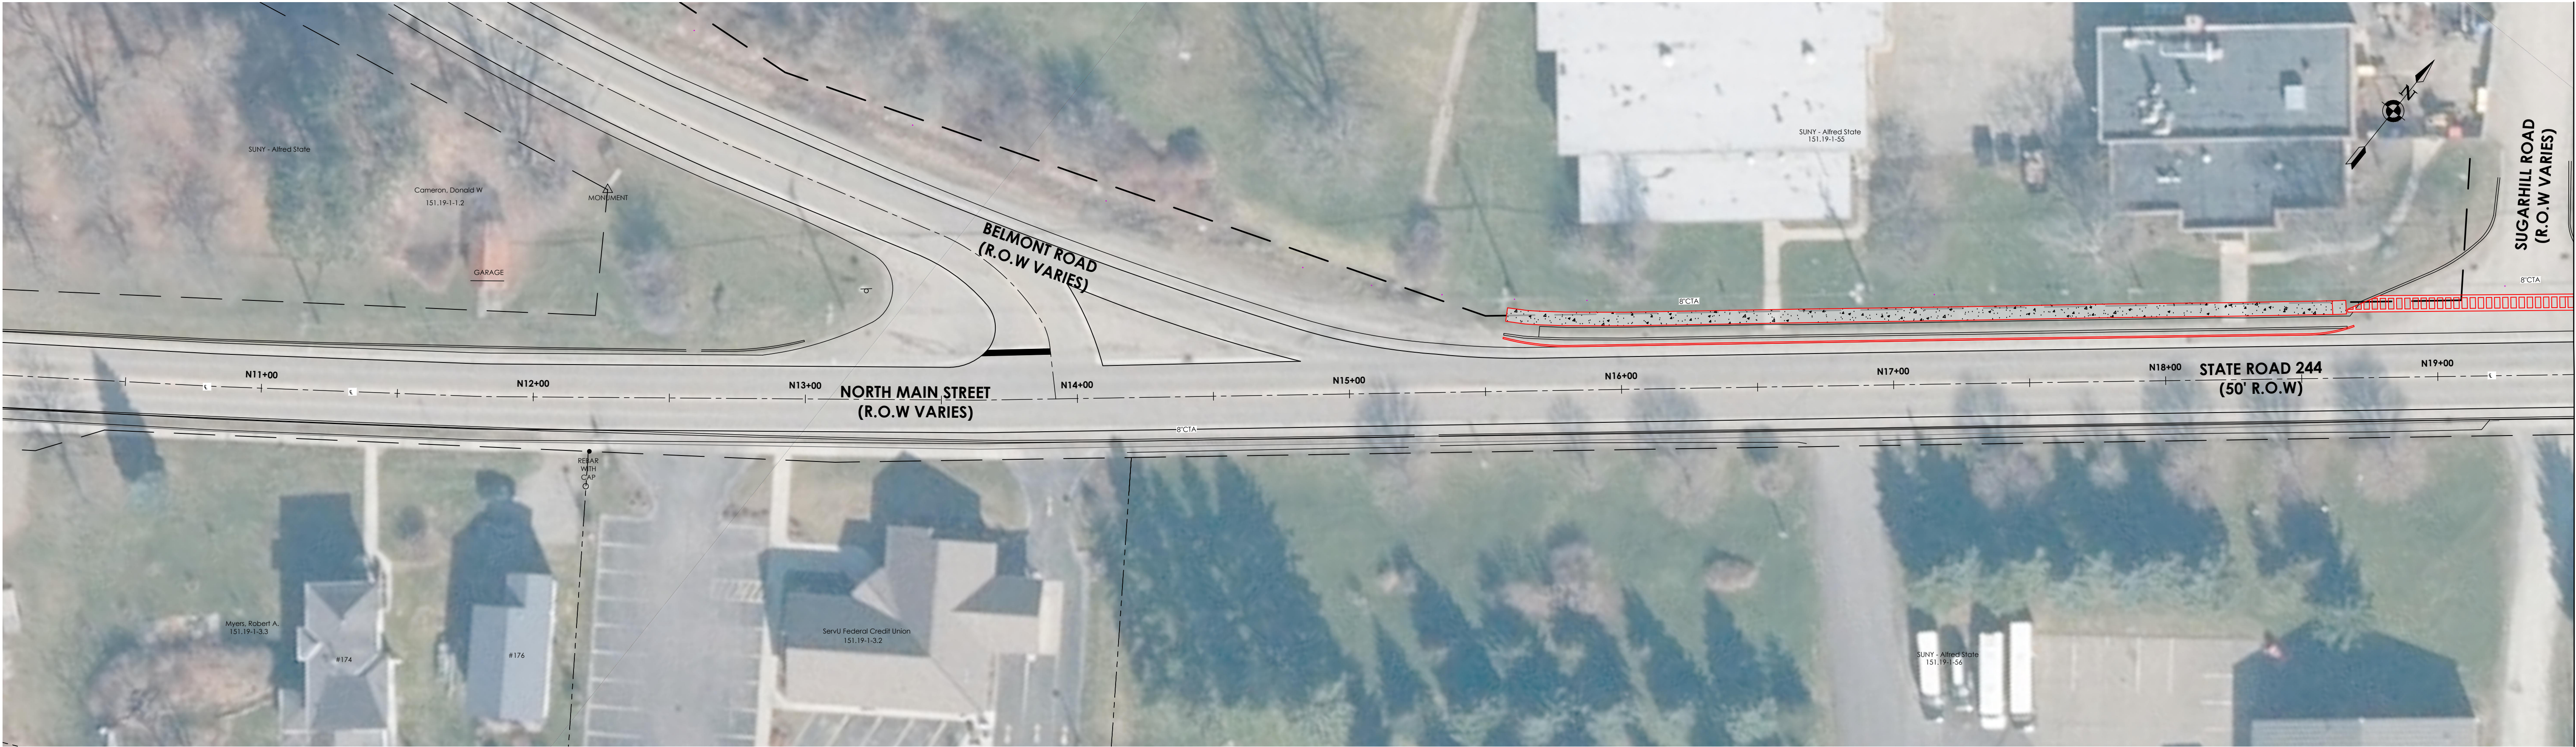

REVISIONS					DESCRIPTION
NO.	DATE	BY	CHKD		



205 ST. PAUL STREET, SUITE 500
ROCHESTER, NEW YORK 14604
TEL (800) 274-9000
FAX (585) 232-5836
CPLteam.com
ARCHITECTURE ■ ENGINEERING ■ PLANNING

VILLAGE OF ALFRED

VILLAGE OF ALFRED ALLEGANY COUNTY NEW YORK


DATE: 02/19/2020
DRAWN: MCZ
DESIGNED: RGR
CHECKED: ECW
SCALE: 1"=30'

ROUTE 244 SIDEWALKS

ROUTE 244 STA. N10+00 TO N19+50

REV.	SET
PROJECT NUMBER	15465.00
DRAWING NUMBER	S-01

Referenced Drawings: None
Drawing Name: S:\Projects\Alfred_Village\Route 244 Sidewalk\Design\ACAD\Civil\Site\2020\09\09 Alfred Swik Design Sft offset.dwg
Date last accessed: 9/10/2020 10:23 AM
Date last plotted: 9/10/2020 11:53 AM
Plotted By: Thomas Bock

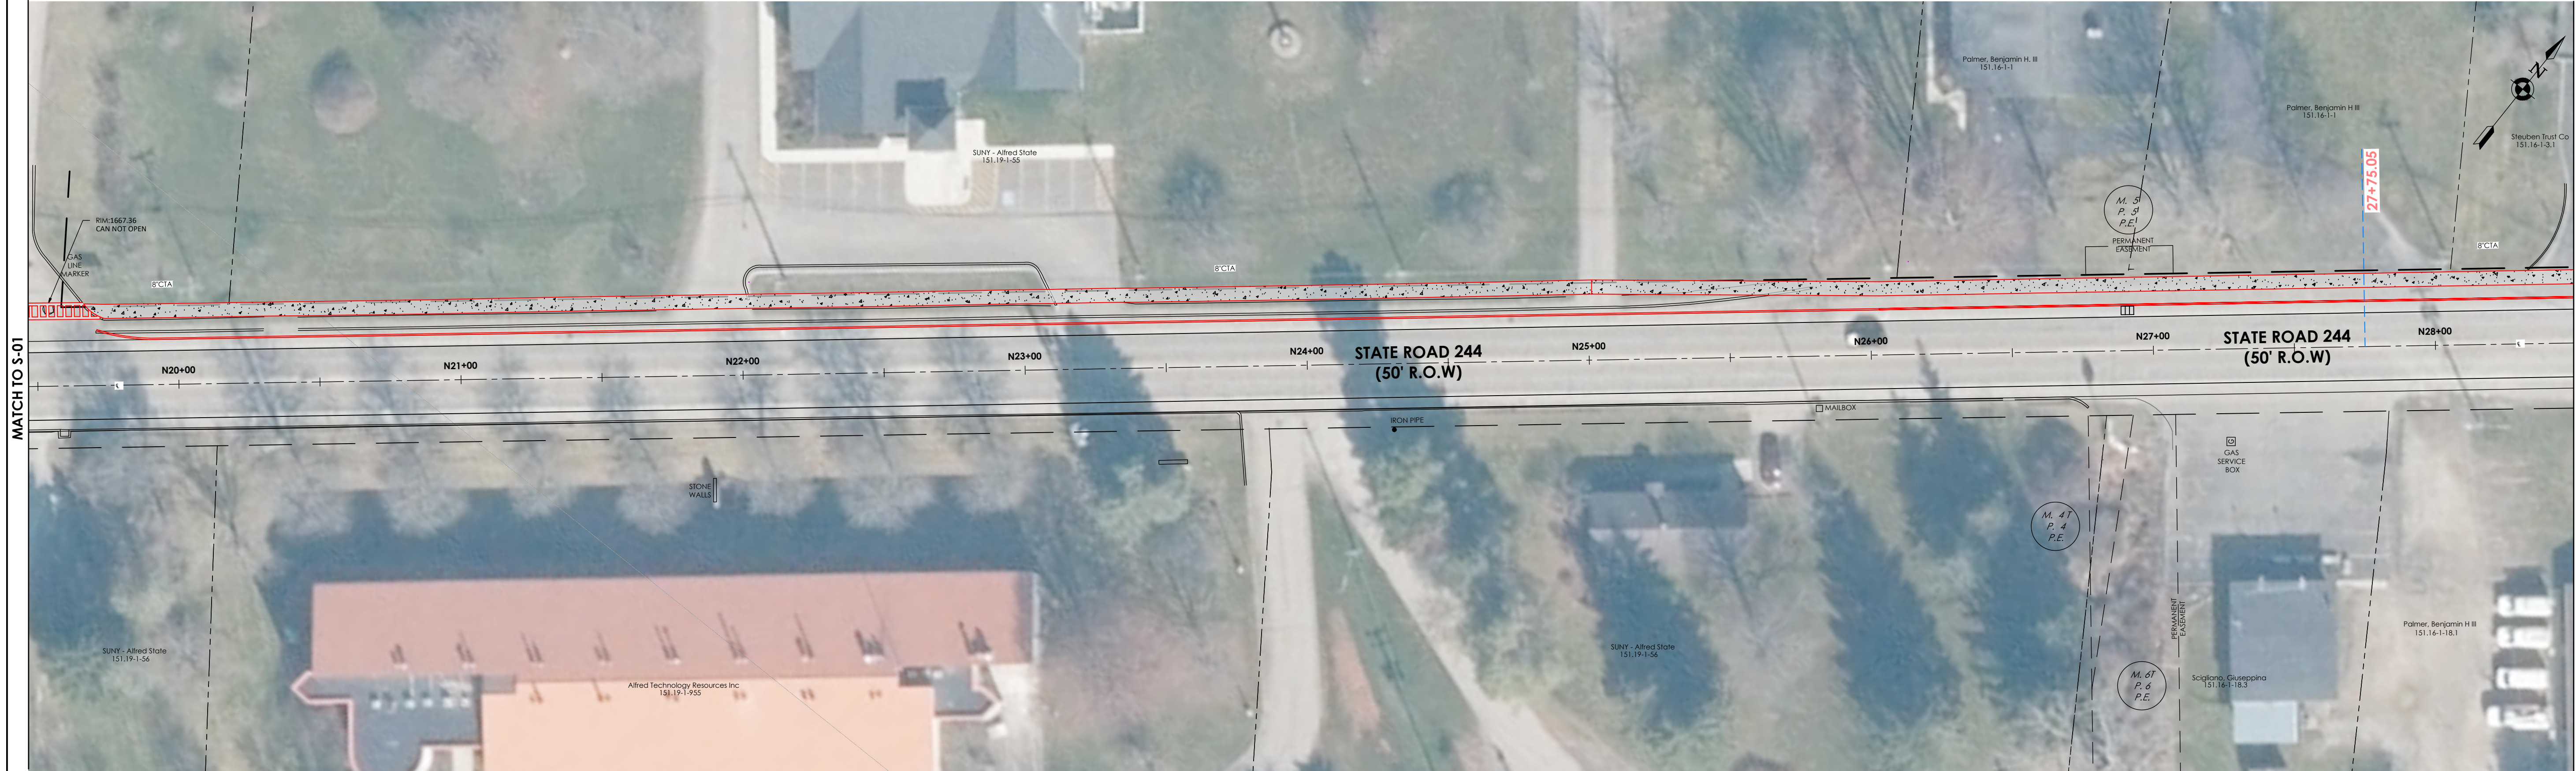

REVISIONS					DESCRIPTION
NO.	DATE	BY	CHKD		



205 ST. PAUL STREET, SUITE 500
ROCHESTER, NEW YORK 14604
TEL (800) 274-9000
FAX (585) 232-5836
CPLteam.com
ARCHITECTURE ■ ENGINEERING ■ PLANNING

VILLAGE OF ALFRED

VILLAGE OF ALFRED ALLEGANY COUNTY NEW YORK


DATE: 02/19/2020
DRAWN: MCZ
DESIGNED: RGR
CHECKED: ECW
SCALE: 1"=30'

ROUTE 244 SIDEWALKS

ROUTE 244 STA. N19+50 TO N28+50

REV.	SET
PROJECT NUMBER	15465.00
DRAWING NUMBER	S-02

THIS AVOIDANCE OF THE NEW YORK STATE EDUCATION LAW AND THE COMMISSIONER'S REGULATIONS FOR ANY PERSON, UNLESS ACTING UNDER THE DIRECTION OF A LICENSED ARCHITECT, ENGINEER OR LAND SURVEYOR, TO ALTER AN ITEM IN ANY WAY, IF AN ITEM BEARING THE SEAL OF AN ARCHITECT, ENGINEER OR SURVEYOR IS ALTERED, THE ALTERING PARTY SHALL APPLY TO THE NEW YORK BOARD OF ARCHITECTURE, ENGINEERING AND SURVEYING FOR THE ALTERATION, AND A SPECIFIC DESCRIPTION OF THE ALTERATION.

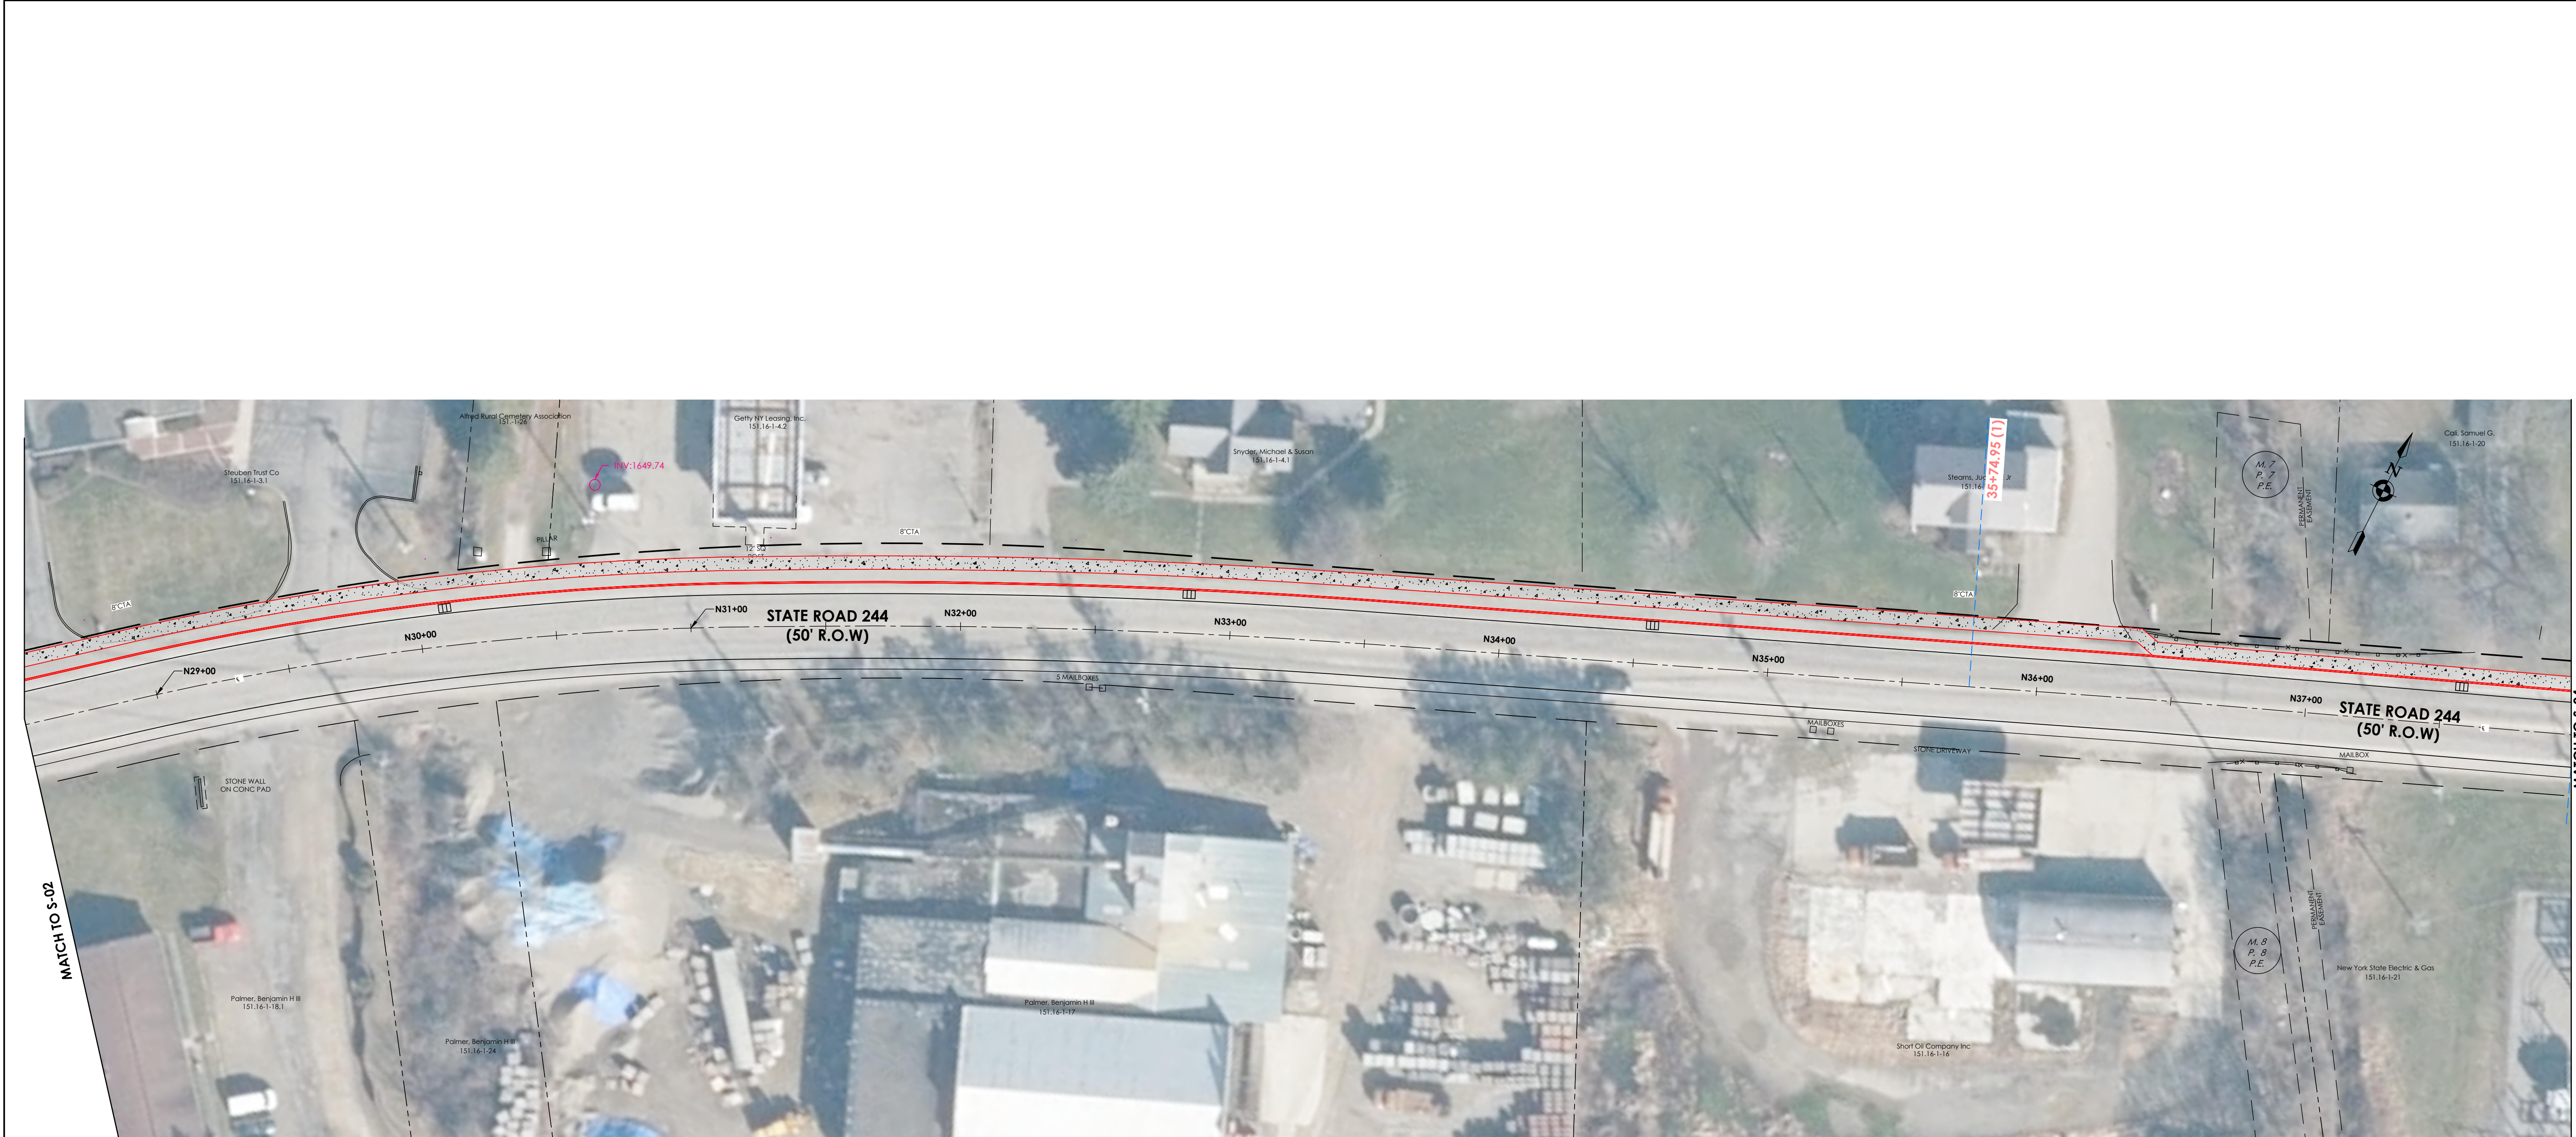

REVISIONS				
NO.	DATE	BY	CHKD	DESCRIPTION



205 ST. PAUL STREET, SUITE 500
ROCHESTER, NEW YORK 14604
TEL (800) 274-9000
FAX (585) 232-5836

CPLteam.com

ARCHITECTURE ■ ENGINEERING ■ PLANNING

VILLAGE OF ALFRED

VILLAGE OF ALFRED ALLEGANY COUNTY NEW YORK

DATE: 02/19/2020
DRAWN: MCZ
DESIGNED: RGR
CHECKED: ECW
SCALE: 1"=30'

ROUTE 244 SIDEWALKS

ROUTE 244 STA. N28+50 TO 38+00

REV.	SET
PROJECT NUMBER	15465.00
DRAWING NUMBER	S-03

REVISIONS					DESCRIPTION
NO.	DATE	BY	CHKD		



205 ST. PAUL STREET, SUITE 500
ROCHESTER, NEW YORK 14604
TEL (800) 274-9000
FAX (585) 232-5836

CPLteam.com

ARCHITECTURE ■ ENGINEERING ■ PLANNING

VILLAGE OF ALFRED

VILLAGE OF ALFRED ALLEGANY COUNTY NEW YORK

DATE: 02/19/2020
DRAWN: MCZ
DESIGNED: RGR
CHECKED: ECW
SCALE: 1"=30'

ROUTE 244 SIDEWALKS

ROUTE 244 STA. N38+00 TO 46+50

REV.	SET	PROJECT NUMBER	DRAWING NUMBER
		15465.00	S-04



Referenced Drawings: None
Drawing Name: S:\Projects\Alfred_Village\244 Sidewalk\0 Design\ACAD\Civil\Site\2020 09 09 Alfred Swik Design Sft offset.dwg
Date last accessed: 9/10/2020 10:23 AM
Date last plotted: 9/10/2020 11:54 AM
Plotted By: Thomas Bock



REVISIONS				
NO.	DATE	BY	CHKD	DESCRIPTION



205 ST. PAUL STREET, SUITE 500
ROCHESTER, NEW YORK 14604
TEL (800) 274-9000
FAX (585) 232-5836
CPLteam.com
ARCHITECTURE ■ ENGINEERING ■ PLANNING

VILLAGE OF ALFRED

VILLAGE OF ALFRED ALLEGANY COUNTY NEW YORK

DATE: 02/19/2020
DRAWN: MCZ
DESIGNED: RGR
CHECKED: ECW
SCALE: 1"=30'

ROUTE 244 SIDEWALKS

ROUTE 244 STA. N46+50 TO N55+50

REV. SET	
PROJECT NUMBER	15465.00
DRAWING NUMBER	S-05

THIS AVOIDANCE OF THE NEW YORK STATE EDUCATION LAW AND THE COMMISSIONER'S REGULATIONS FOR ANY PERSON, UNLESS ACTING UNDER THE DIRECTION OF A LICENSED ARCHITECT, ENGINEER OR LAND SURVEYOR, TO ALTER AN ITEM IN ANY WAY IF AN ITEM BEARING THE SEAL OF AN ARCHITECT, ENGINEER OR SURVEYOR IS ALTERED. THE ALTERING PARTY SHALL APPLY TO THE NEW YORK STATE, AND THE NOTATION, ALTERED BY FOLLOWED BY THE SIGNATURE AND THE DATE OF SUCH ALTERATION, AND A SPECIFIC DESCRIPTION OF THE ALTERATION.