


Referenced Drawings: None
Drawing Name: S:\Projects\Alfred, V\ Route 244 Sidewalk\0 Design\ACAD\Civil\Site\2020\09\09 Alfred Swk Design Sfr offset.dwg
Date last accessed: 9/10/2020 8:48 AM
Date last plotted: 9/10/2020 8:49 AM
Plotted By: Thomas Bock

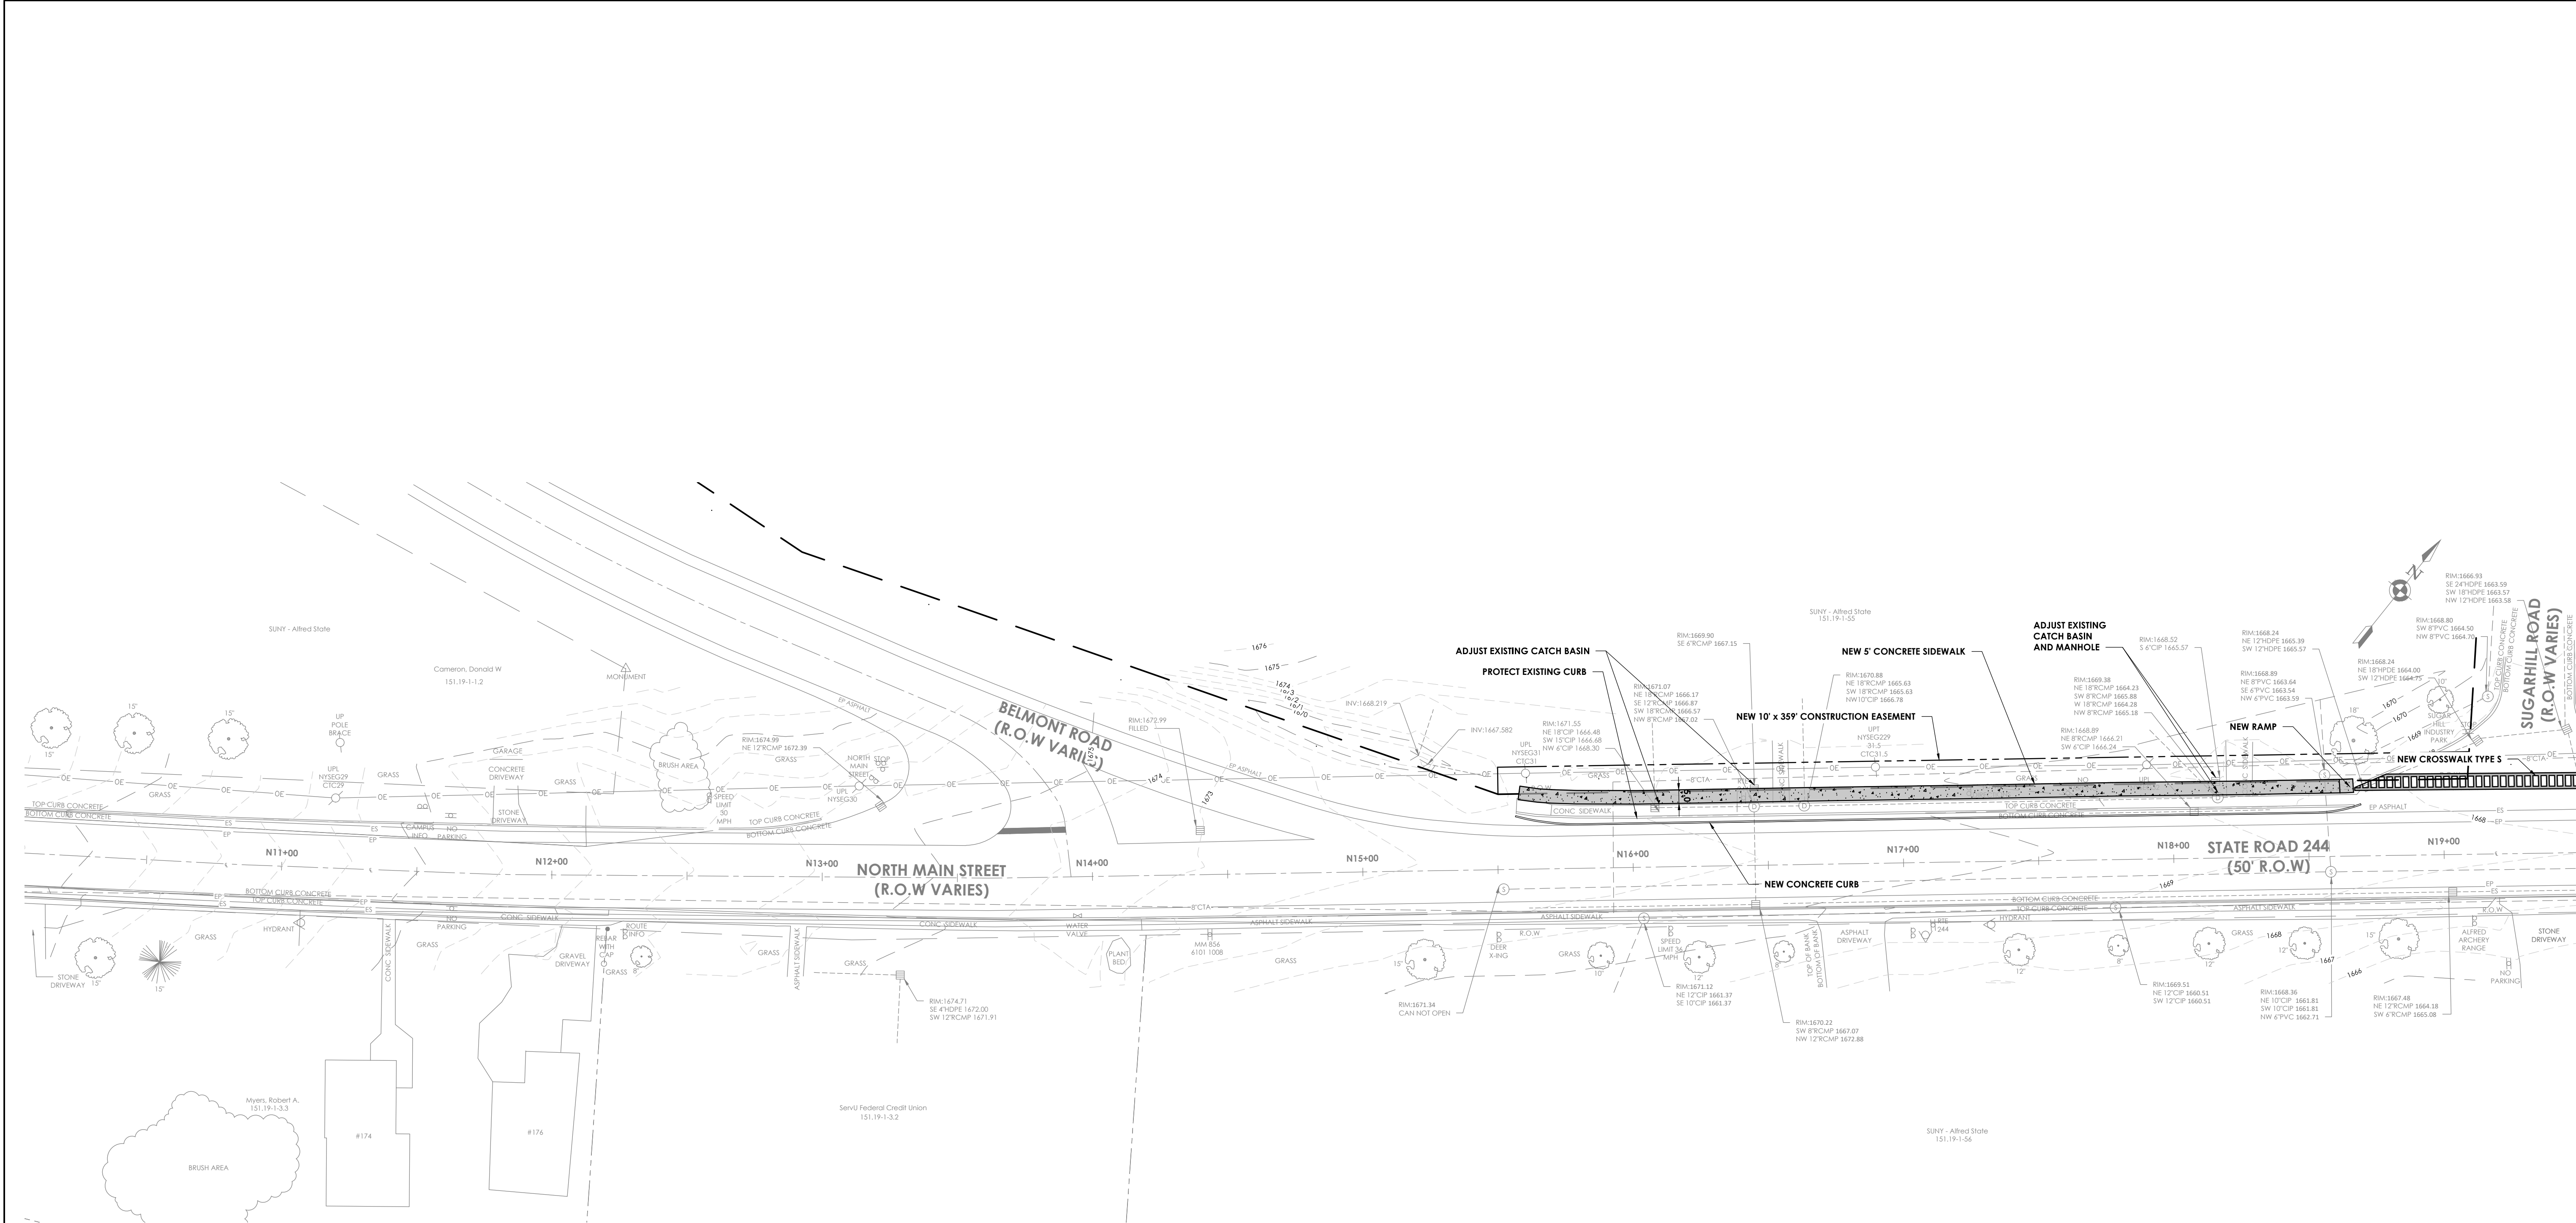

THIS A VICATION OF THE NEW YORK STATE EDUCATION LAW AND THE COMMISSIONER'S REGULATIONS FOR ANY PERSON, UNLESS ACTING UNDER THE DIRECTION OF A LICENSED ARCHITECT, ENGINEER OR LAND SURVEYOR, TO ALTER AN ITEM IN ANY WAY IF AN ITEM BEARING THE SEAL OF AN ARCHITECT, ENGINEER OR SURVEYOR IS ALTERED. THE ALTERING PARTY SHALL AFFIX TO THE ITEM THEIR SEAL AND THE NOTATION, ALTERED BY, FOLLOWED BY THEIR SIGNATURE AND THE DATE OF SUCH ALTERATION, AND A SPECIFIC DESCRIPTION OF THE ALTERATION.


REVISIONS				
NO.	DATE	BY	CHKED	DESCRIPTION



205 ST. PAUL STREET, SUITE 500
ROCHESTER, NEW YORK 14604
TEL (800) 274-9000
FAX (585) 232-5836
CPLteam.com
ARCHITECTURE • ENGINEERING • PLANNING

		VILLAGE OF ALFRED	DATE: 02/19/2020	ROUTE 244 SIDEWALKS	PROJECT NUMBER
			DRAWN: MCZ		15465.00
			DESIGNED: RGR		
			CHECKED: ECW		DRAWING NUMBER
			SCALE: 1"=30'		S-01
VILLAGE OF ALFRED ALLEGANY COUNTY NEW YORK					

Referenced Drawings: None
Drawing Name: S:\Projects\Alfred, V\ Route 244 Sidewalk\0 Design\ACAD\Civil\Site\2020\09\09 Alfred Swik Design Sft offsel.dwg
Date last accessed: 9/10/2020 1:05 PM
Date last plotted: 9/14/2020 1:40 PM
Plotted By: Melissa Zender

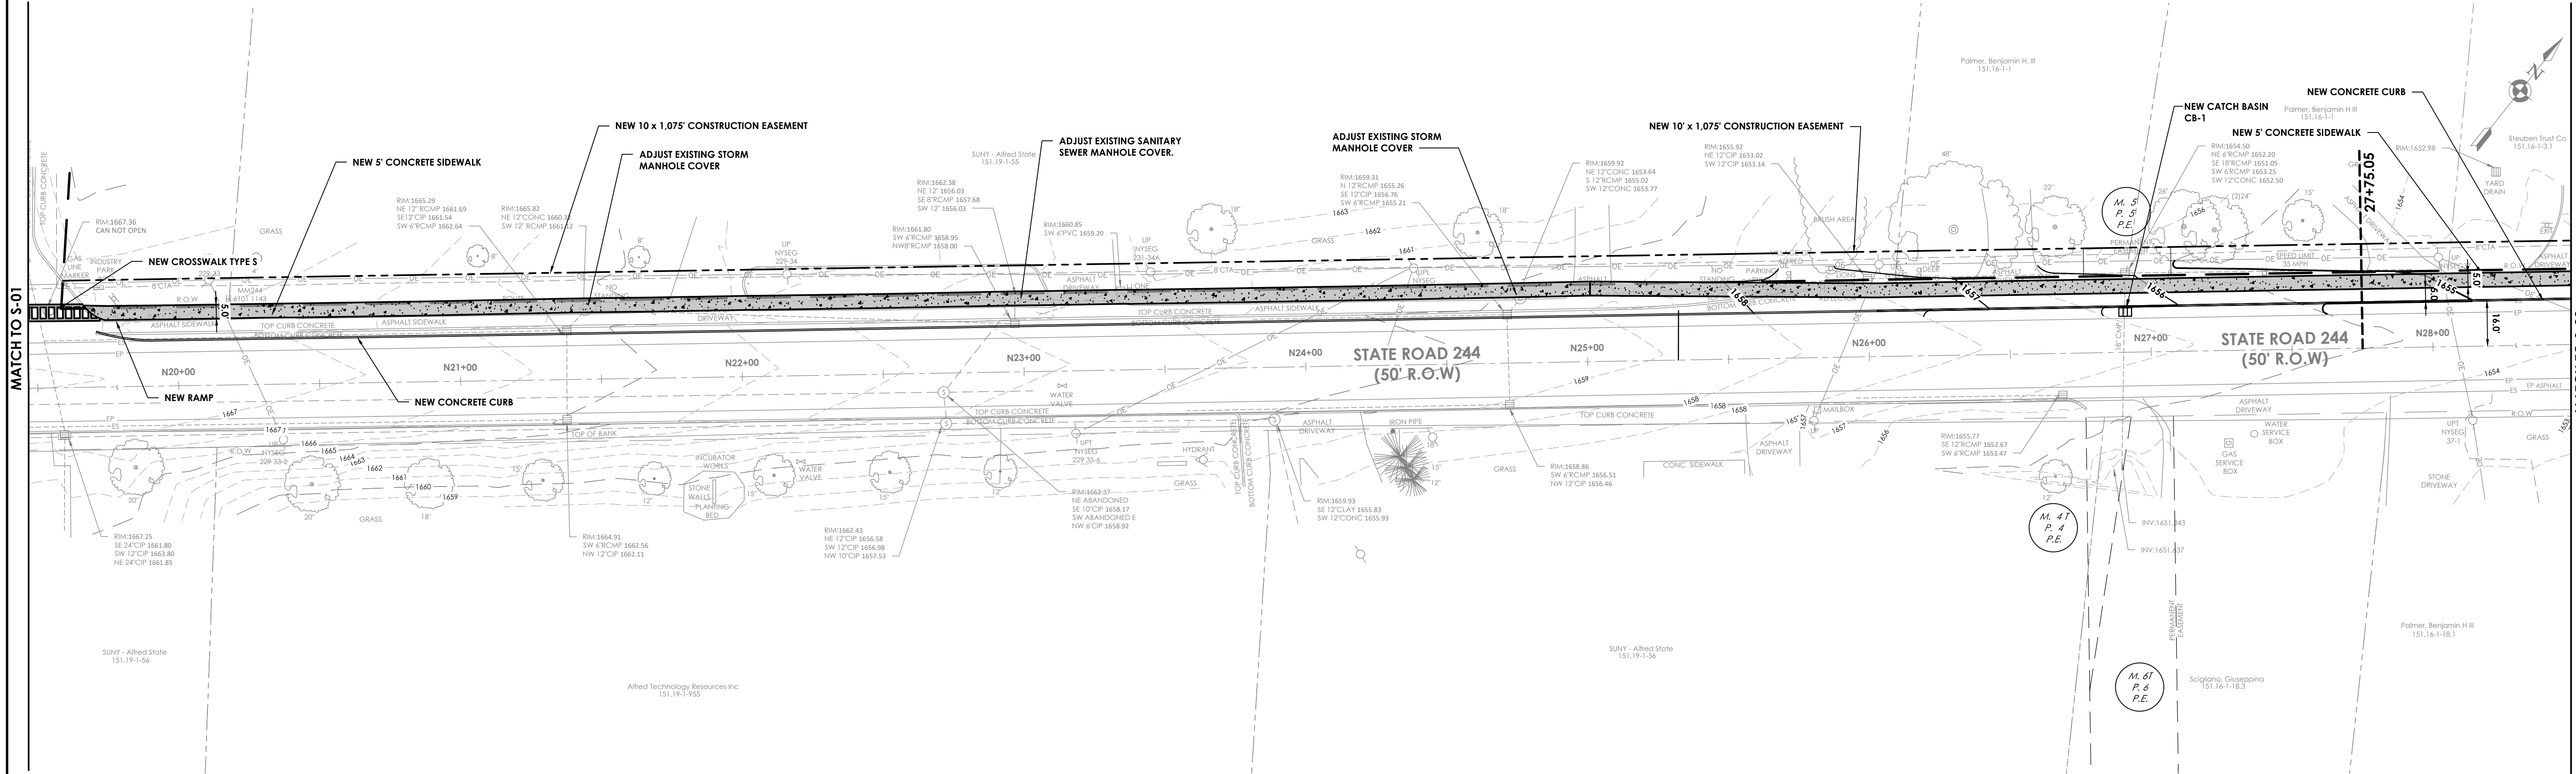

REVISIONS					DESCRIPTION
NO.	DATE	BY	CHKD		



205 ST. PAUL STREET, SUITE 500
ROCHESTER, NEW YORK 14604
TEL (800) 274-9000
FAX (585) 232-5836
CPLteam.com
ARCHITECTURE ■ ENGINEERING ■ PLANNING

VILLAGE OF ALFRED

VILLAGE OF ALFRED ALLEGANY COUNTY NEW YORK

DATE: 02/19/2020
DRAWN: MCZ
DESIGNED: RGR
CHECKED: ECW
SCALE: 1"=30'

ROUTE 244 SIDEWALKS

ROUTE 244 STA. N19+50 TO N28+50


REV. SET

PROJECT NUMBER
15465.00

DRAWING NUMBER
S-02


THIS A VARIATION OF THE NEW YORK STATE EDUCATION LAW AND THE COMMISSIONERS' REGULATIONS FOR ANY PERSON, UNLESS ACTING UNDER THE DIRECTION OF A LICENSED ARCHITECT, ENGINEER OR LAND SURVEYOR, TO ALTER AN ITEM IN ANY WAY IF AFTER MEASURING THE SEAL OF AN ARCHITECT, ENGINEER OR SURVEYOR IS ALTERED, THE ALTERING PARTY SHALL AFFIX TO THE ITEM THEIR SEAL AND THE NOTATION, ALTERED BY FOLLOWED BY THEIR SIGNATURE AND THE DATE OF SUCH ALTERATION, AND A SPECIFIC DESCRIPTION OF THE ALTERATION.

Referenced Drawings: None
Drawing Name: S:\Projects\Alfred_Village\244 Sidewalk\0 Design\ACAD\Civil\Site\2020\09\09 Alfred Swk Design Sft offset.dwg
Village of Alfred
Plotted By: Thomas Bock
Date last plotted: 9/10/2020 8:50 AM
Date last accessed: 9/10/2020 8:48 AM

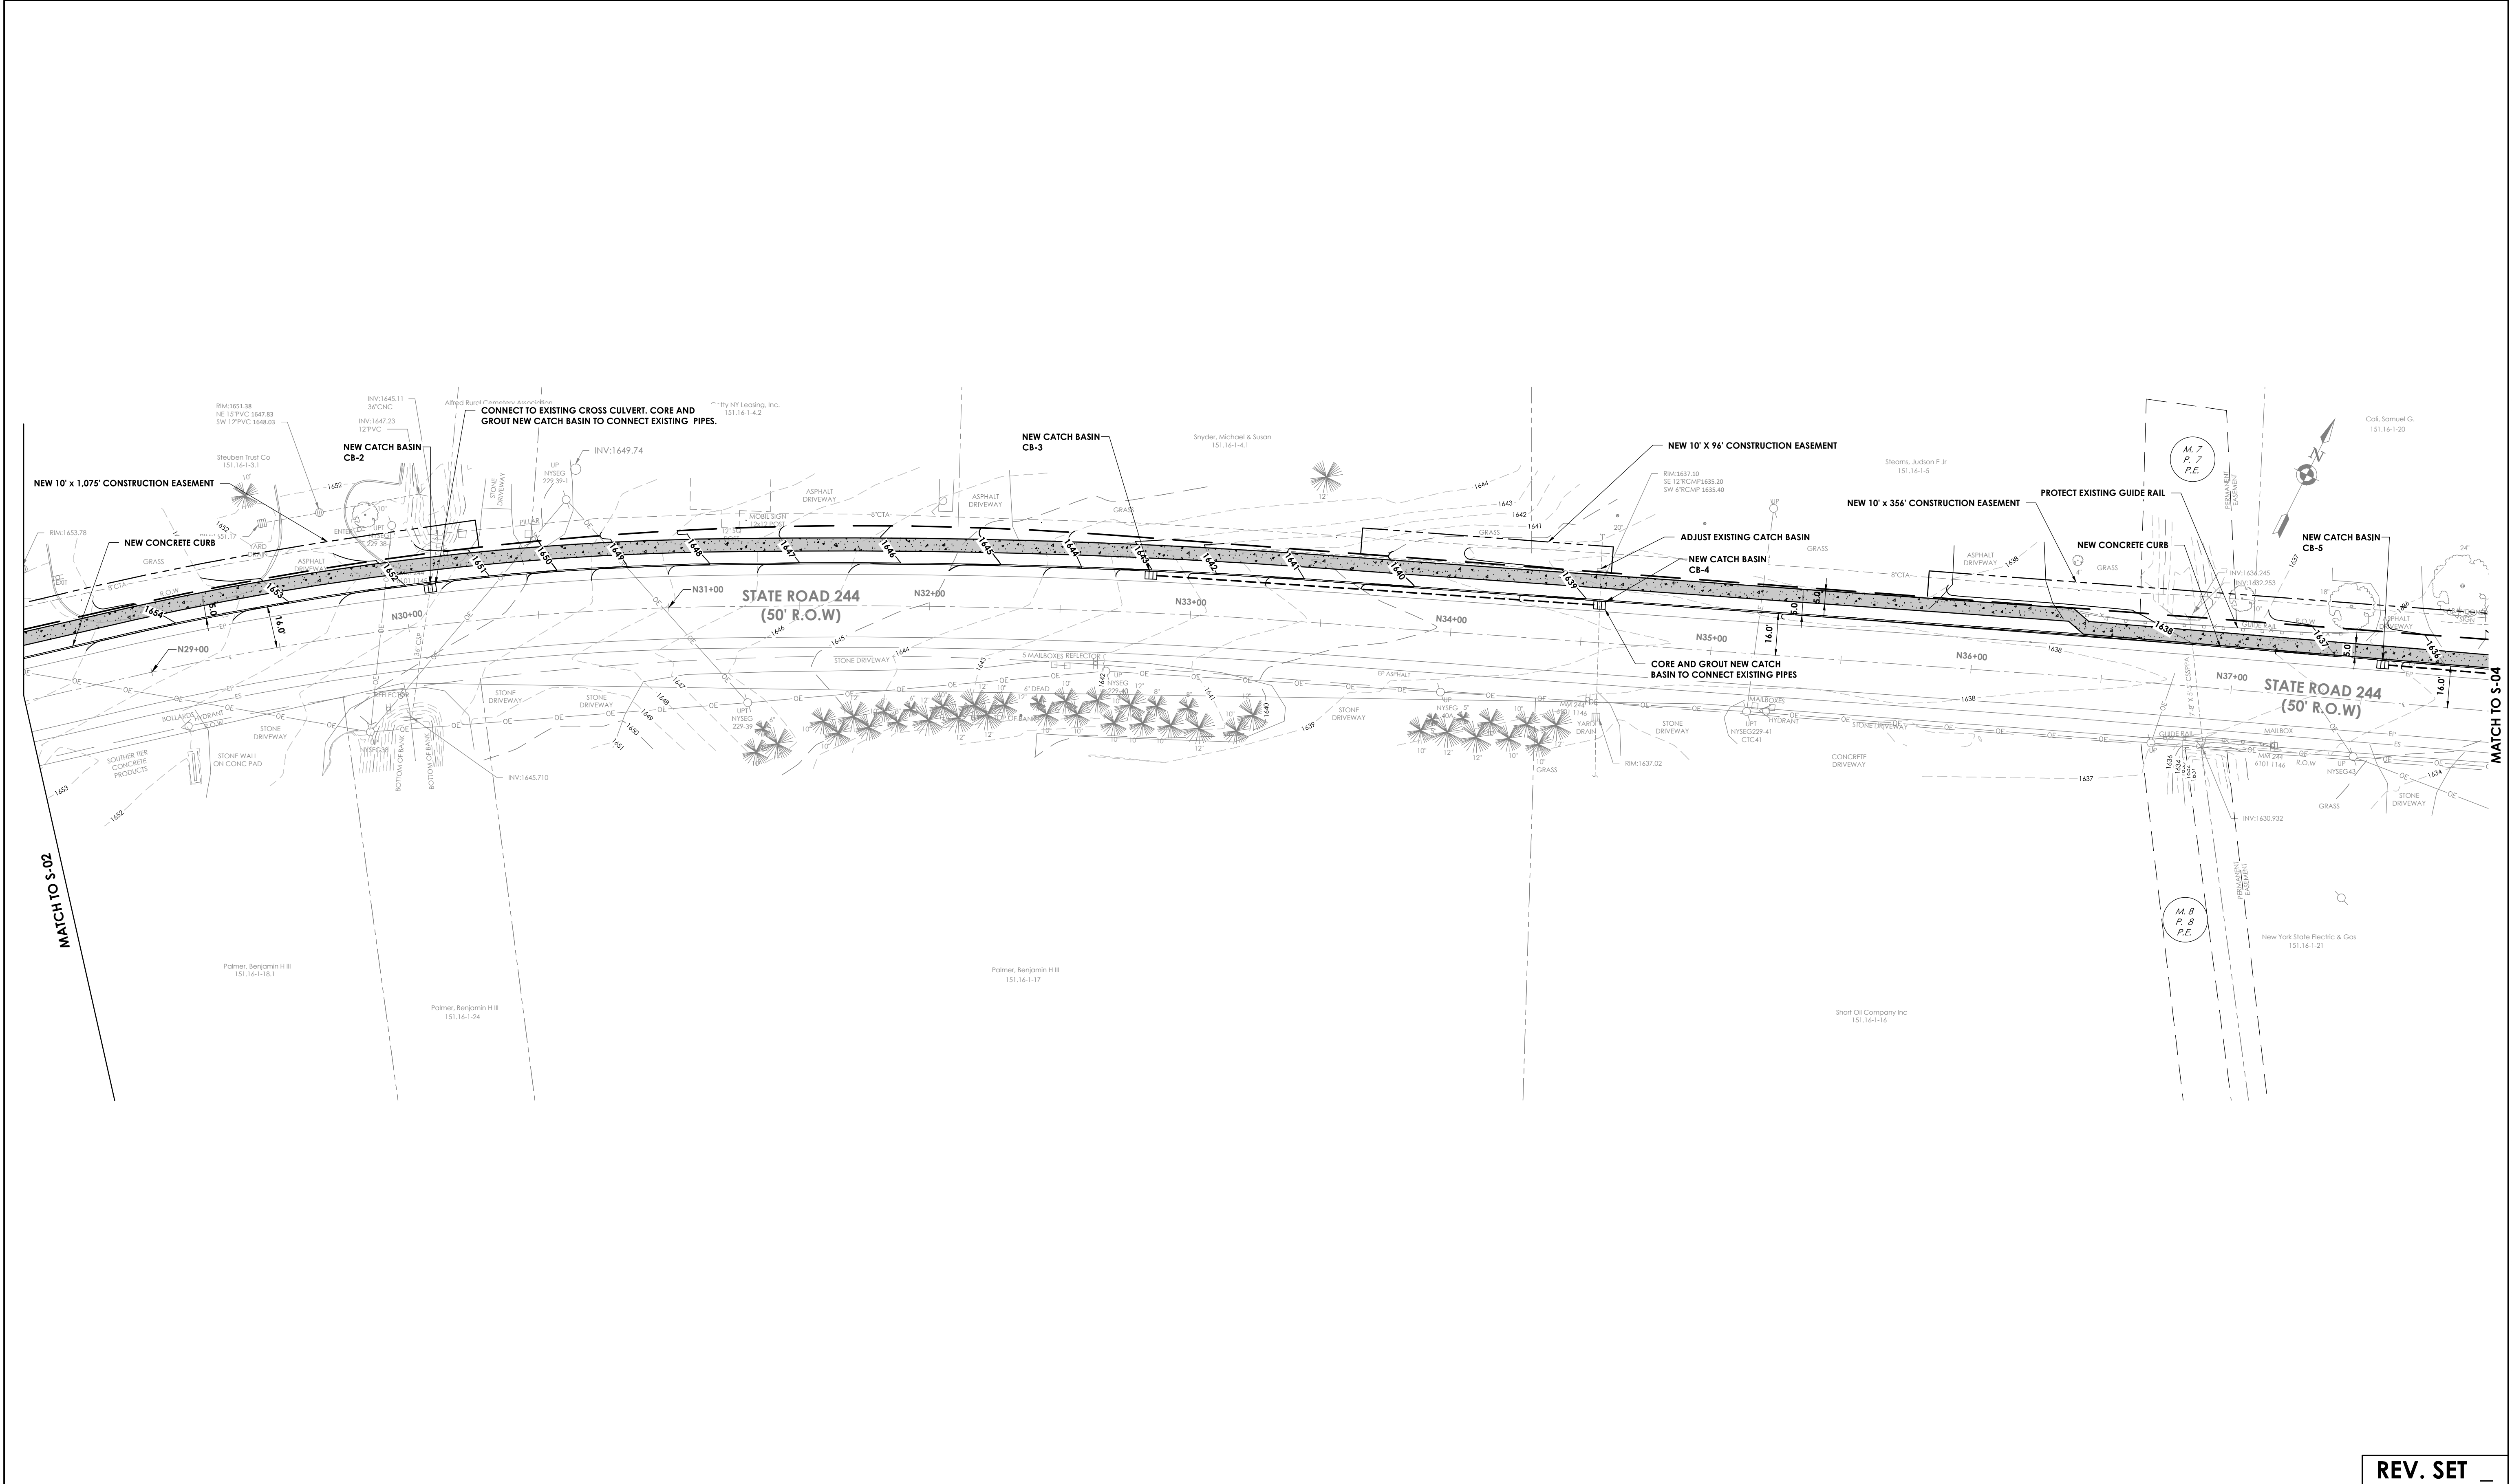


REVISIONS					 205 ST. PAUL STREET, SUITE 500 ROCHESTER, NEW YORK 14604 TEL (800) 274-9000 FAX (585) 232-5836 CPLteam.com ARCHITECTURE ■ ENGINEERING ■ PLANNING				VILLAGE OF ALFRED	VILLAGE OF ALFRED ALLEGANY COUNTY NEW YORK	DATE: 02/19/2020	ROUTE 244 SIDEWALKS	ROUTE 244 STA. N28+50 TO 38+00	PROJECT NUMBER
NO.	DATE	BY	CHKED	DESCRIPTION							DRAWN: MCZ			15465.00
											DESIGNED: RGR			
											CHECKED: ECW			
											SCALE: 1"=30'			

Referenced Drawings: None
Drawing Name: S:\Projects\Alfred_Village\244 Sidewalk\Design\ACAD\Civil\Site\2020\09\09 Alfred Swk Design Sft offset.dwg
V:\Route 244 Sidewalk\Design\ACAD\Civil\Site\2020\09\09 Alfred Swk Design Sft offset.dwg
Date last accessed: 9/10/2020 1:05 PM
Date last plotted: 9/14/2020 1:03 PM
Plotted By: Melissa Zender

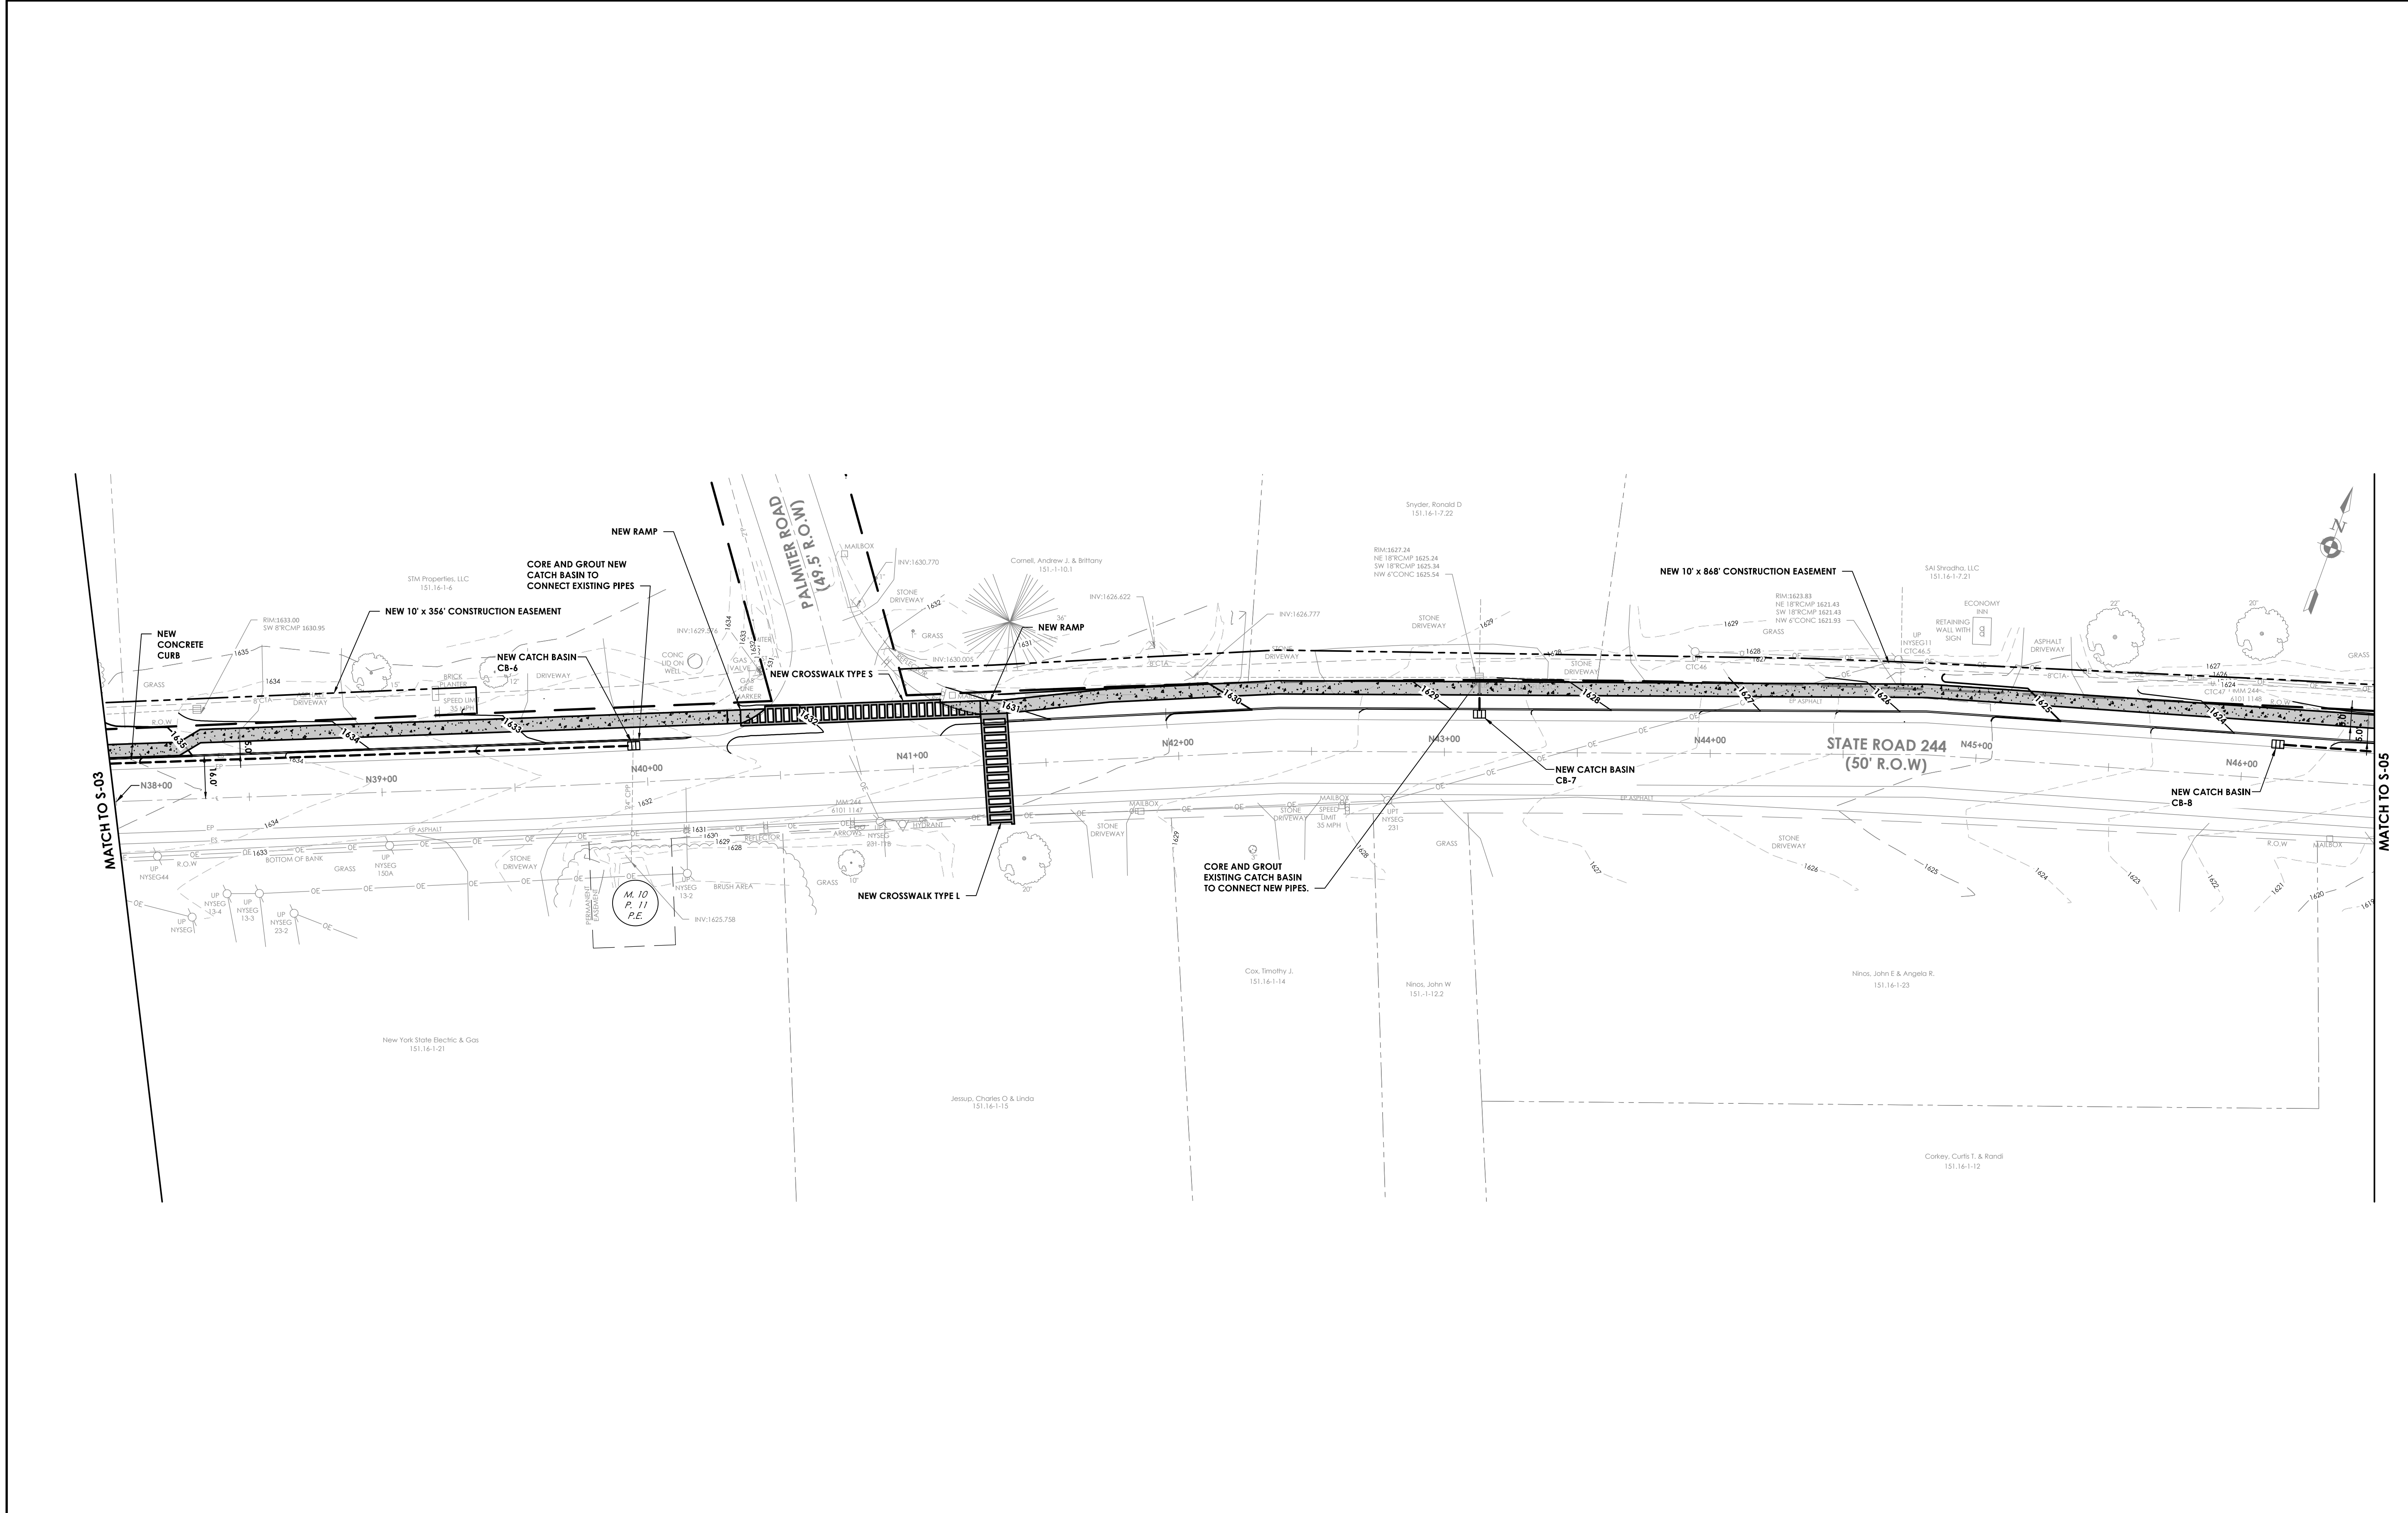

REVISIONS					 205 ST. PAUL STREET, SUITE 500 ROCHESTER, NEW YORK 14604 TEL (800) 274-9000 FAX (585) 232-5836 CPLteam.com ARCHITECTURE ■ ENGINEERING ■ PLANNING	VILLAGE OF ALFRED VILLAGE OF ALFRED ALLEGANY COUNTY NEW YORK	DATE: 02/19/2020	ROUTE 244 SIDEWALKS ROUTE 244 STA. N38+00 TO 46+50
NO.	DATE	BY	CHKD	DESCRIPTION			DRAWN: MCZ	
							DESIGNED: RGR	
							CHECKED: ECW	
							SCALE: 1"=30'	

THIS A VICATION OF THE NEW YORK STATE EDUCATION LAW AND THE COMMISSIONERS' REGULATIONS FOR ANY PERSON, UNLESS ACTING UNDER THE DIRECTION OF A LICENSED ARCHITECT, ENGINEER OR LAND SURVEYOR, TO ALTER ANY ITEM IN ANY WAY IF AFTER MEANING THE SEAL OF AN ARCHITECT, ENGINEER OR SURVEYOR IS ALTERED. THE ALTERING PARTY SHALL AFFIX TO THE ITEM THEIR SEAL AND THE NOTATION, ALTERED BY, FOLLOWED BY THEIR SIGNATURE AND THE DATE OF SUCH ALTERATION, AND A SPECIFIC DESCRIPTION OF THE ALTERATION.

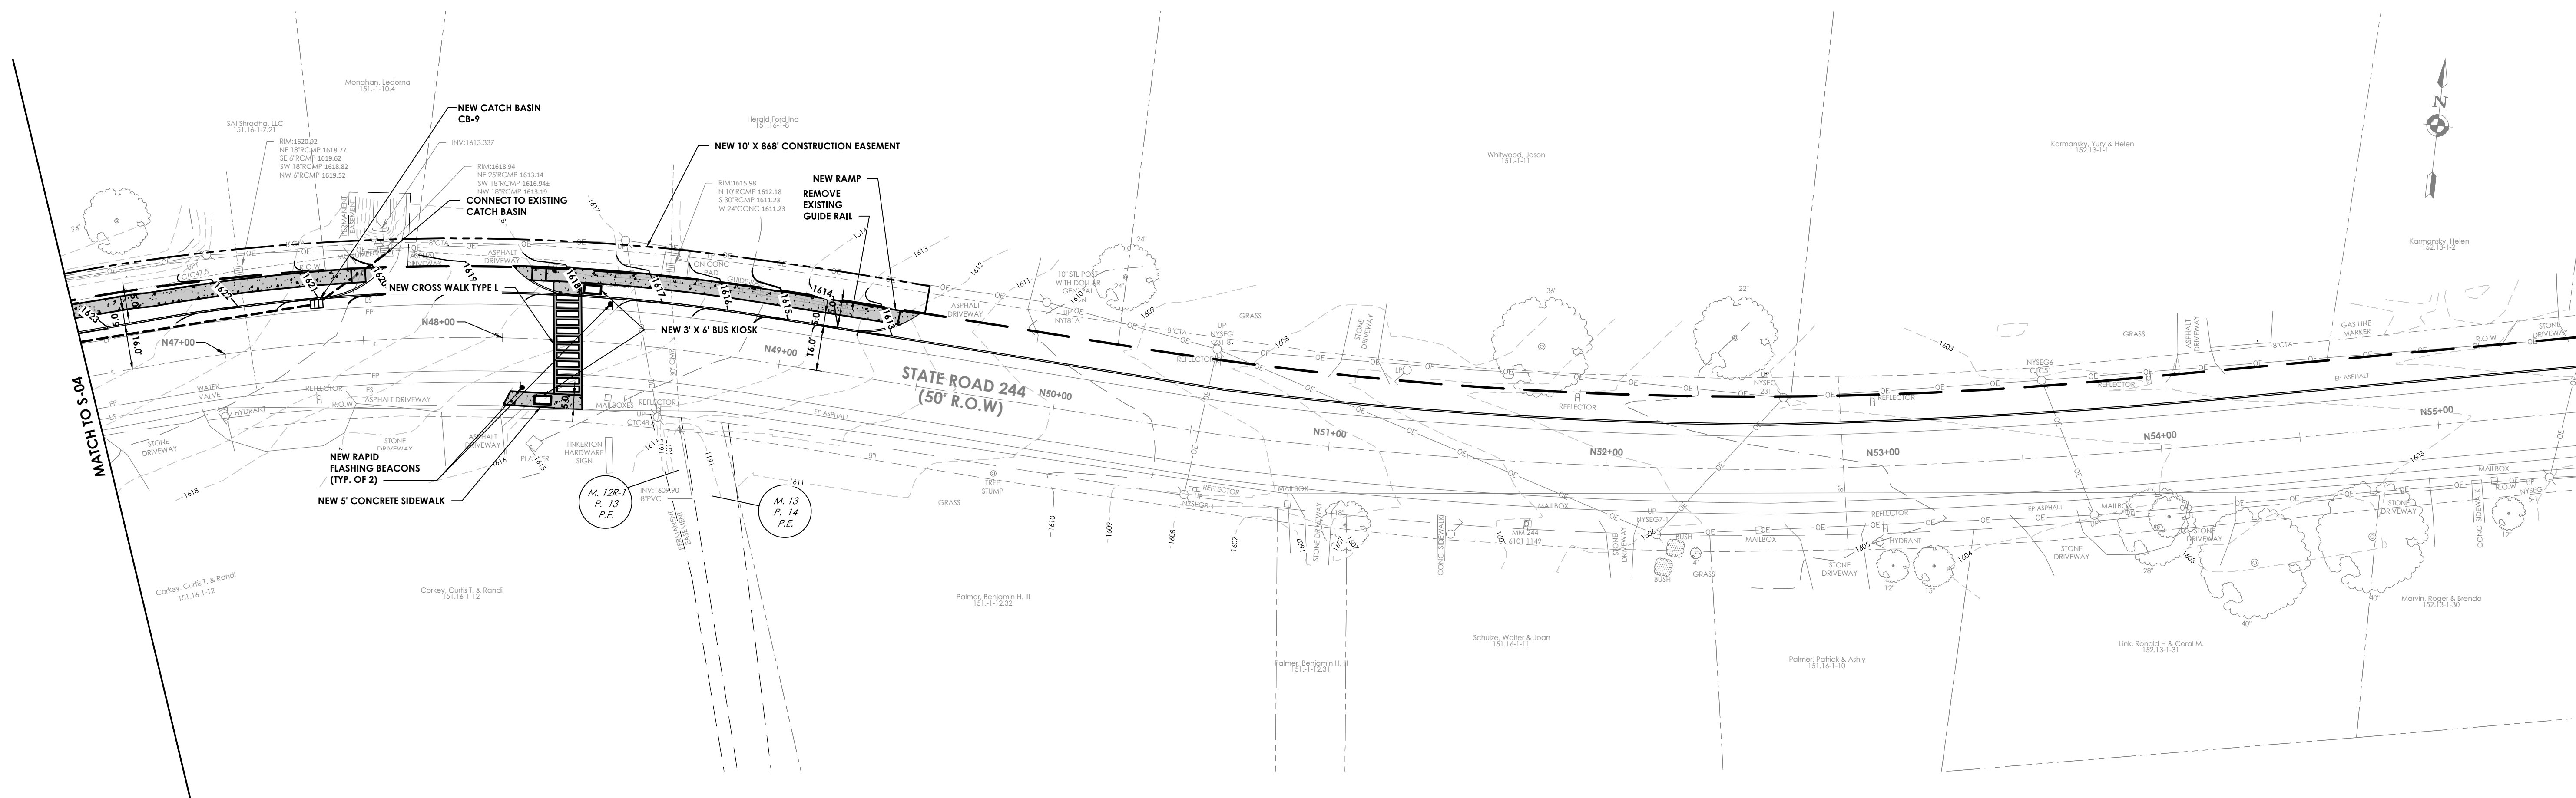[illegible]

205 ST. PAUL STREET, SUITE 500
ROCHESTER, NEW YORK 14604
TEL (800) 274-9000
FAX (585) 232-5836

CPLteam.com

ARCHITECTURE • ENGINEERING • PLANNING

VILLAGE OF ALFRED

VILLAGE OF ALFRED ALLEGANY COUNTY NEW YORK

DATE: 02/19/2020
DRAWN: MCZ
DESIGNED: RGR
CHECKED: ECW
SCALE: 1"=30'

ROUTE 244 SIDEWALKS

ROUTE 244 STA. N46+50 TO N55+50

REV. SET	—
PROJECT NUMBER	15465.00
DRAWING NUMBER	S-05